


海南定旺农业有限公司设施农业项目勘测定界图

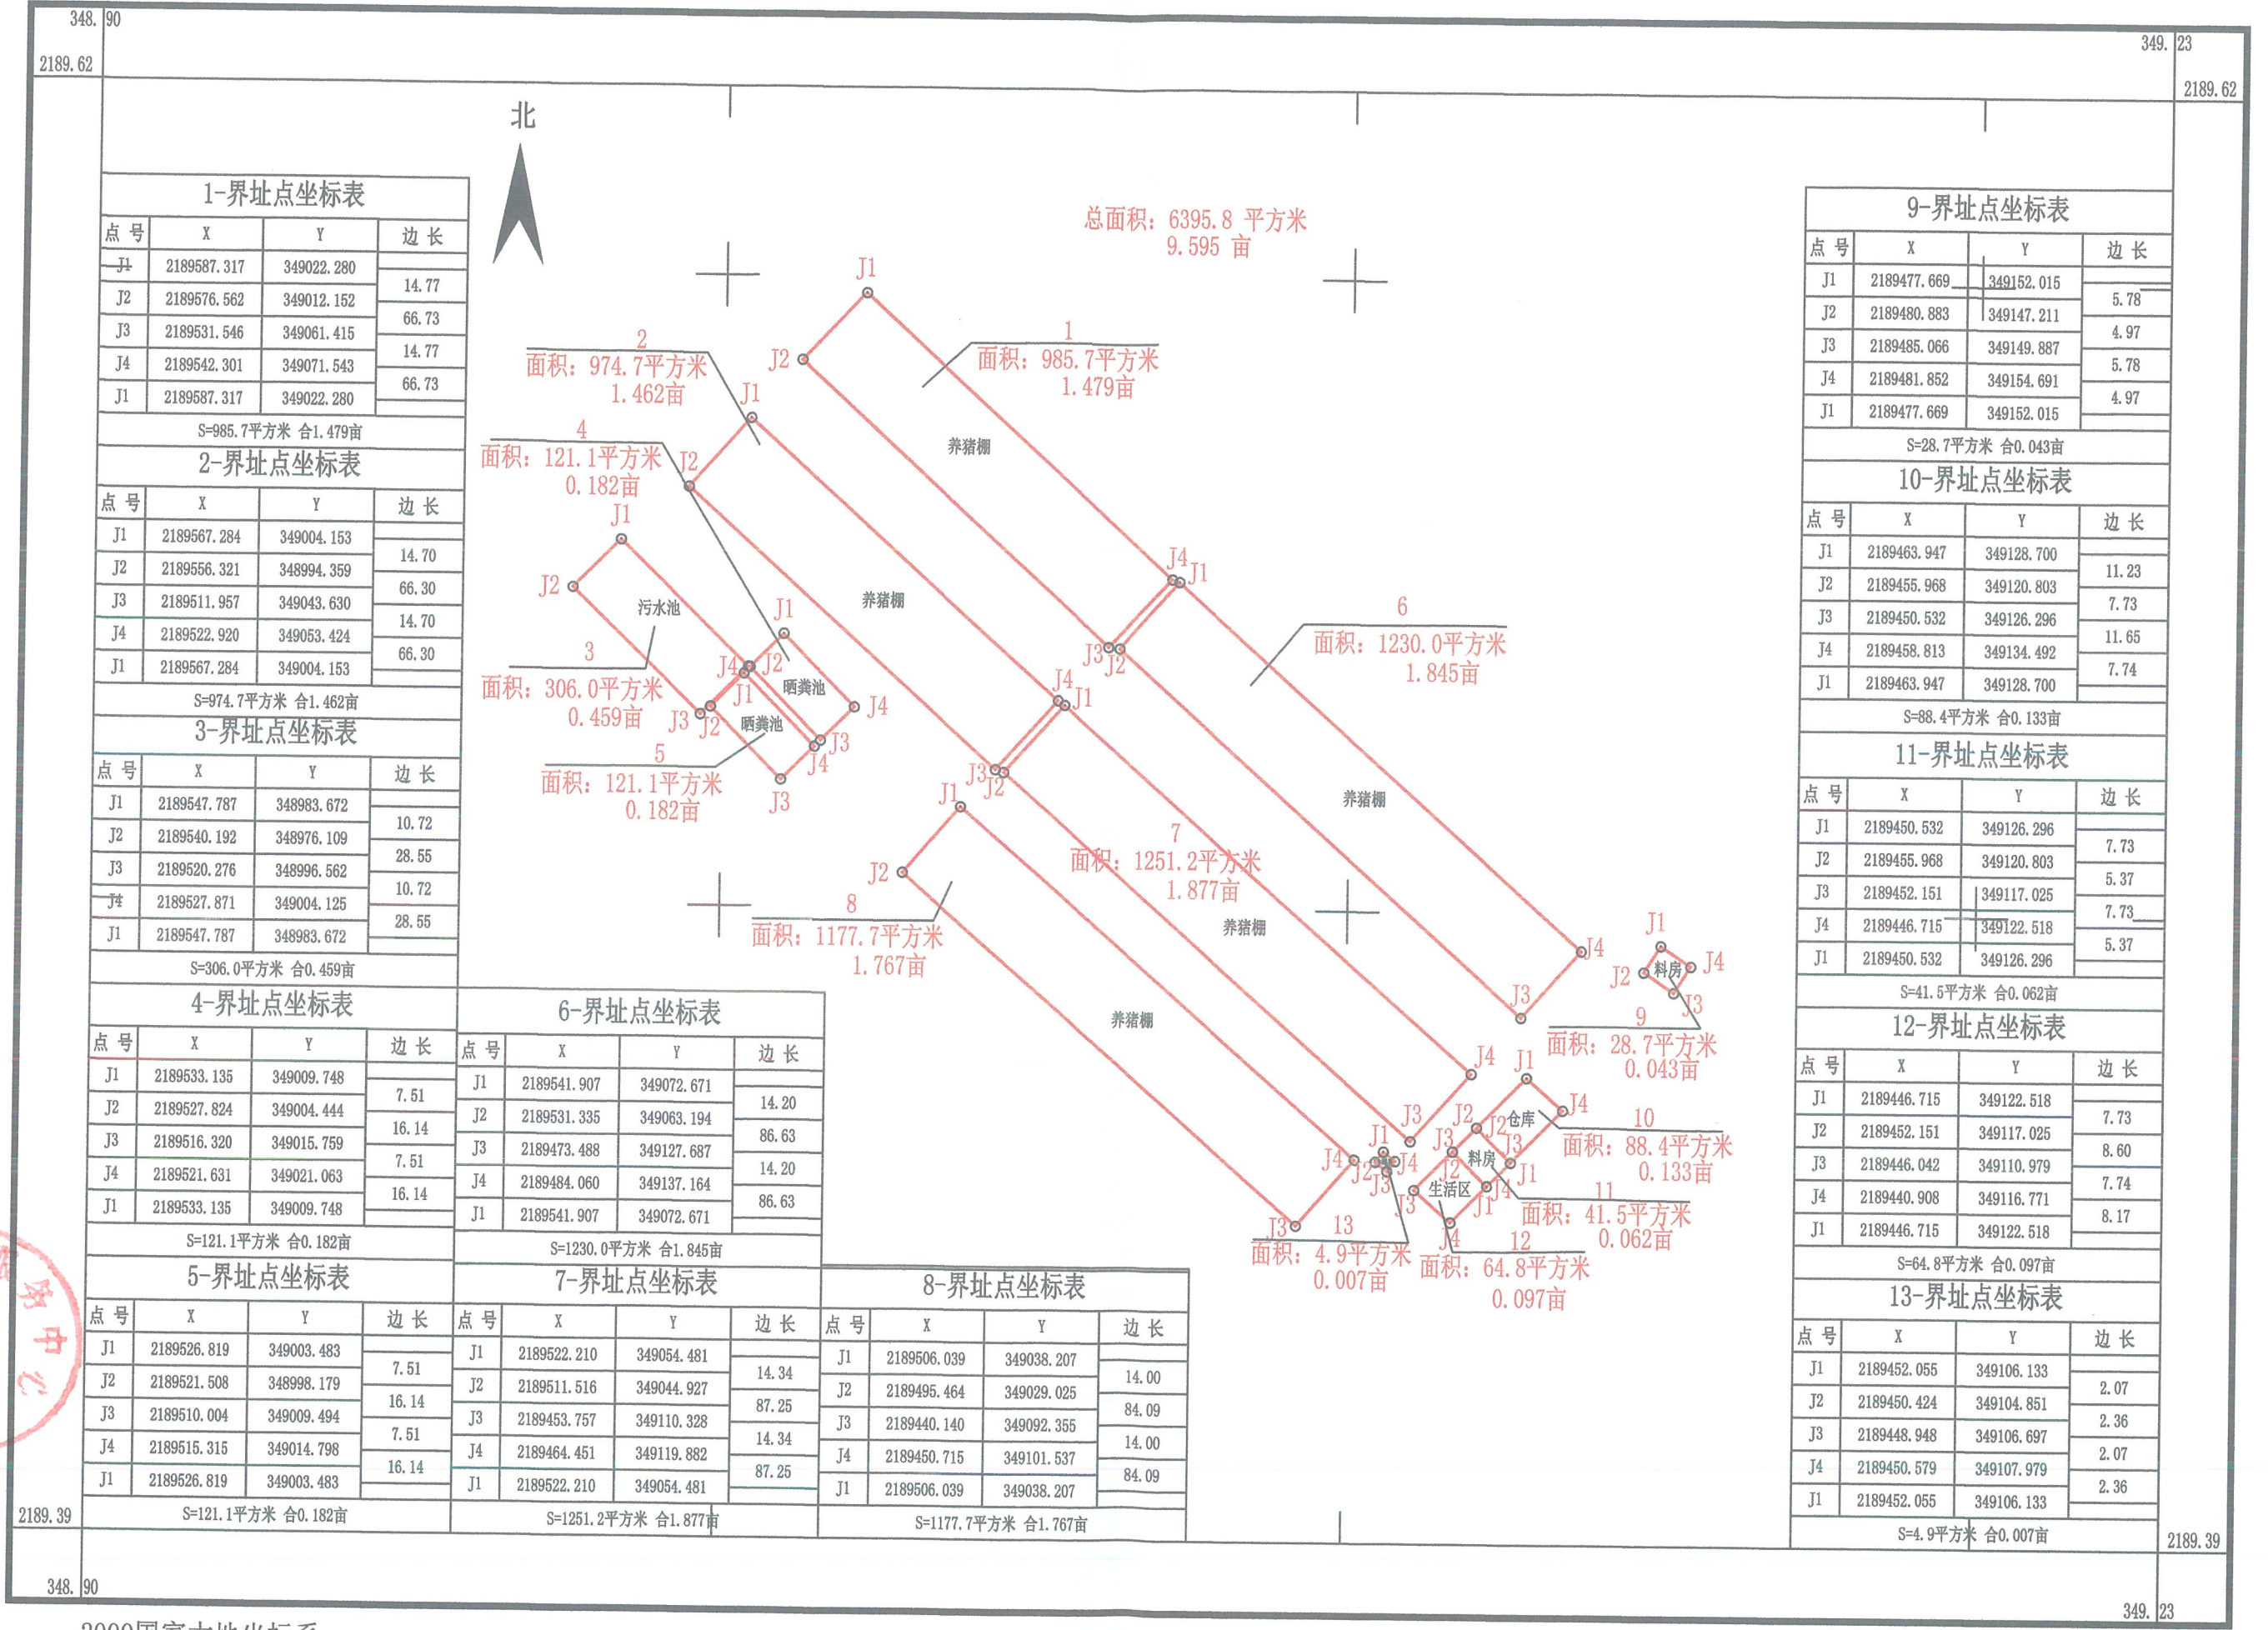

1-界址点坐标表

点号	X	Y	边长
J1	2189587.317	349022.280	14.77
J2	2189576.562	349012.152	66.73
J3	2189531.546	349061.415	14.77
J4	2189542.301	349071.543	66.73
J1	2189587.317	349022.280	

2-界址点坐标表

点号	X	Y	边长
J1	2189567.284	349004.153	14.70
J2	2189556.321	348994.359	66.30
J3	2189511.957	349043.630	14.70
J4	2189522.920	349053.424	66.30
J1	2189567.284	349004.153	

3-界址点坐标表

点号	X	Y	边长
J1	2189547.787	348983.672	10.72
J2	2189540.192	348976.109	28.55
J3	2189520.276	348996.562	10.72
J4	2189527.871	349004.125	28.55
J1	2189547.787	348983.672	

4-界址点坐标表

点号	X	Y	边长
J1	2189533.135	349009.748	7.51
J2	2189527.824	349004.444	16.14
J3	2189516.320	349015.759	7.51
J4	2189521.631	349021.063	16.14
J1	2189533.135	349009.748	

5-界址点坐标表

点号	X	Y	边长
J1	2189526.819	349003.483	7.51
J2	2189521.508	348998.179	16.14
J3	2189510.004	349009.494	7.51
J4	2189515.315	349014.798	16.14
J1	2189526.819	349003.483	

6-界址点坐标表

点号	X	Y	边长
J1	2189541.907	349072.671	14.20
J2	2189531.335	349063.194	86.63
J3	2189473.488	349127.687	14.20
J4	2189484.060	349137.164	86.63
J1	2189541.907	349072.671	

7-界址点坐标表

点号	X	Y	边长
J1	2189522.210	349054.481	14.34
J2	2189511.516	349044.927	87.25
J3	2189453.757	349110.328	14.34
J4	2189464.451	349119.882	87.25
J1	2189522.210	349054.481	

8-界址点坐标表

点号	X	Y	边长
J1	2189506.039	349038.207	14.00
J2	2189495.464	349029.025	84.09
J3	2189440.140	349092.355	14.00
J4	2189450.715	349101.537	84.09
J1	2189506.039	349038.207	

9-界址点坐标表

点号	X	Y	边长
J1	2189477.669	349152.015	5.78
J2	2189480.883	349147.211	4.97
J3	2189485.066	349149.887	5.78
J4	2189481.852	349154.691	4.97
J1	2189477.669	349152.015	

10-界址点坐标表

点号	X	Y	边长
J1	2189463.947	349128.700	11.23
J2	2189455.968	349120.803	7.73
J3	2189450.532	349126.296	11.65
J4	2189458.813	349134.492	7.74
J1	2189463.947	349128.700	

11-界址点坐标表

点号	X	Y	边长
J1	2189450.532	349126.296	7.73
J2	2189455.968	349120.803	5.37
J3	2189452.151	349117.025	7.73
J4	2189446.715	349122.518	5.37
J1	2189450.532	349126.296	

12-界址点坐标表

点号	X	Y	边长
J1	2189446.715	349122.518	7.73
J2	2189452.151	349117.025	8.60
J3	2189446.042	349110.979	7.74
J4	2189440.908	349116.771	8.17
J1	2189446.715	349122.518	

13-界址点坐标表

点号	X	Y	边长
J1	2189452.055	349106.133	2.07
J2	2189450.424	349104.851	2.36
J3	2189448.948	349106.697	2.07
J4	2189450.579	349107.979	2.36
J1	2189452.055	349106.133	

2000国家大地坐标系
2007年版图式。
2022年4月

1:1000

测量员:张 诚
绘图员:林秀蓉
检查员:陈积群

